




1 South
1/8" = 1'-0"

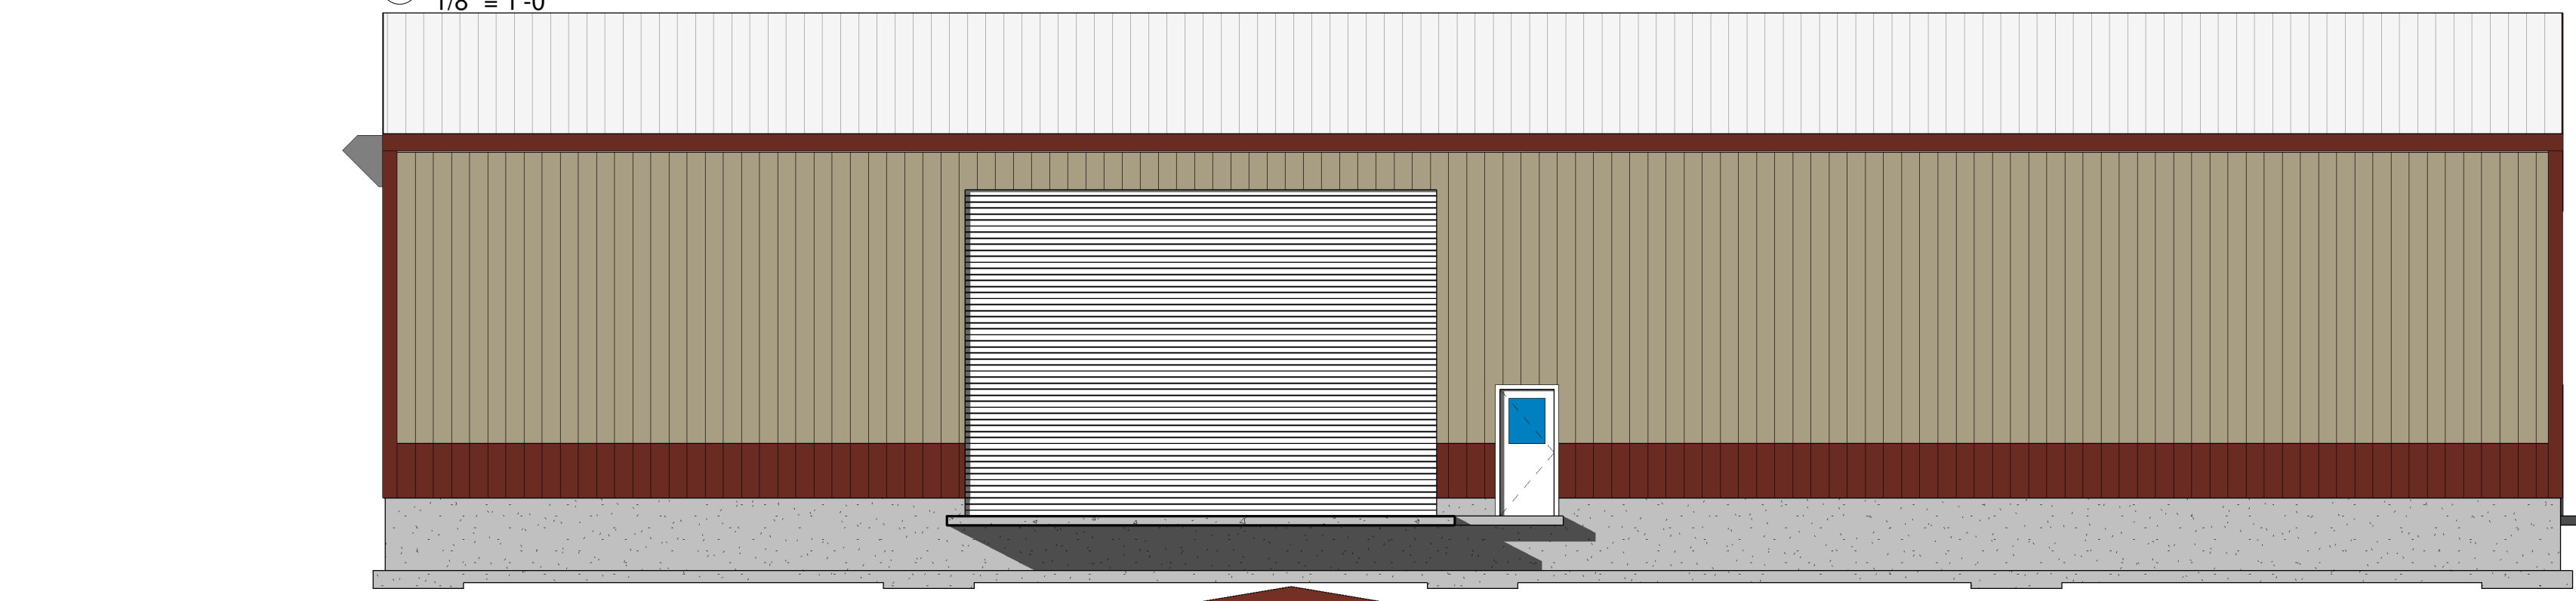


2 North
1/8" = 1'-0"

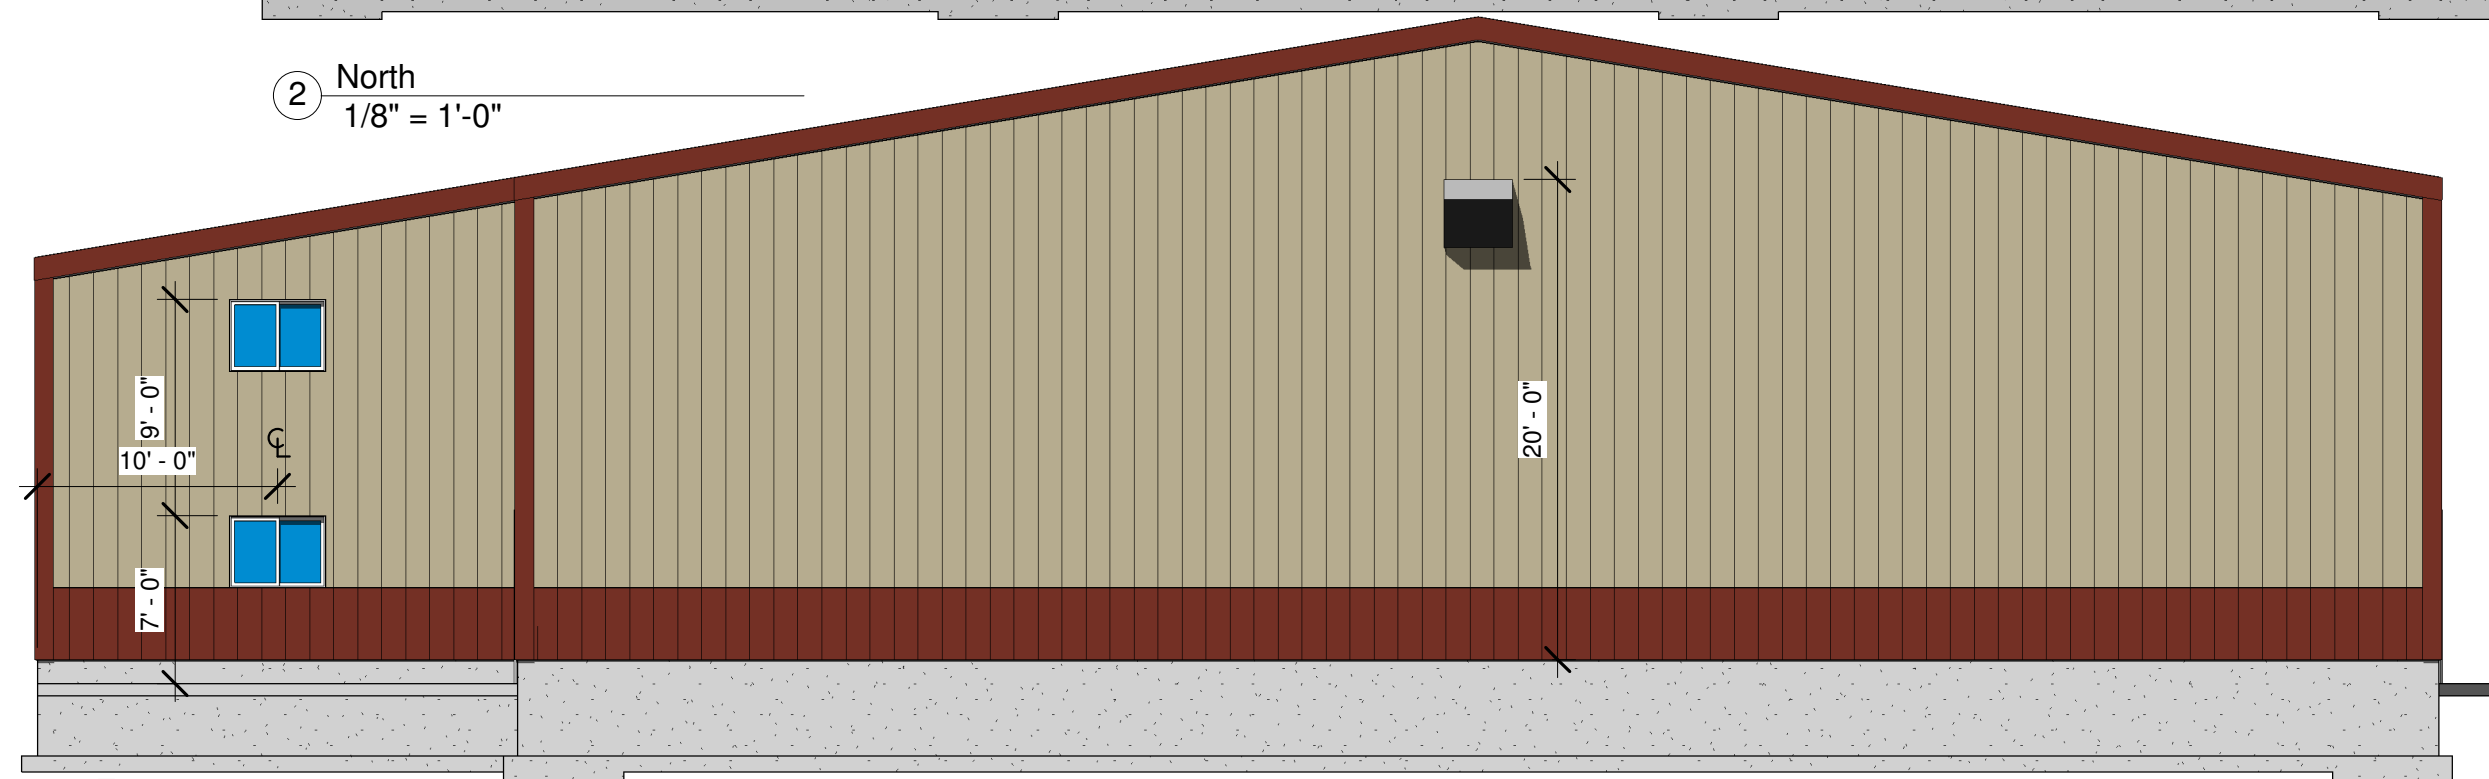

3 East
1/8" = 1'-0"

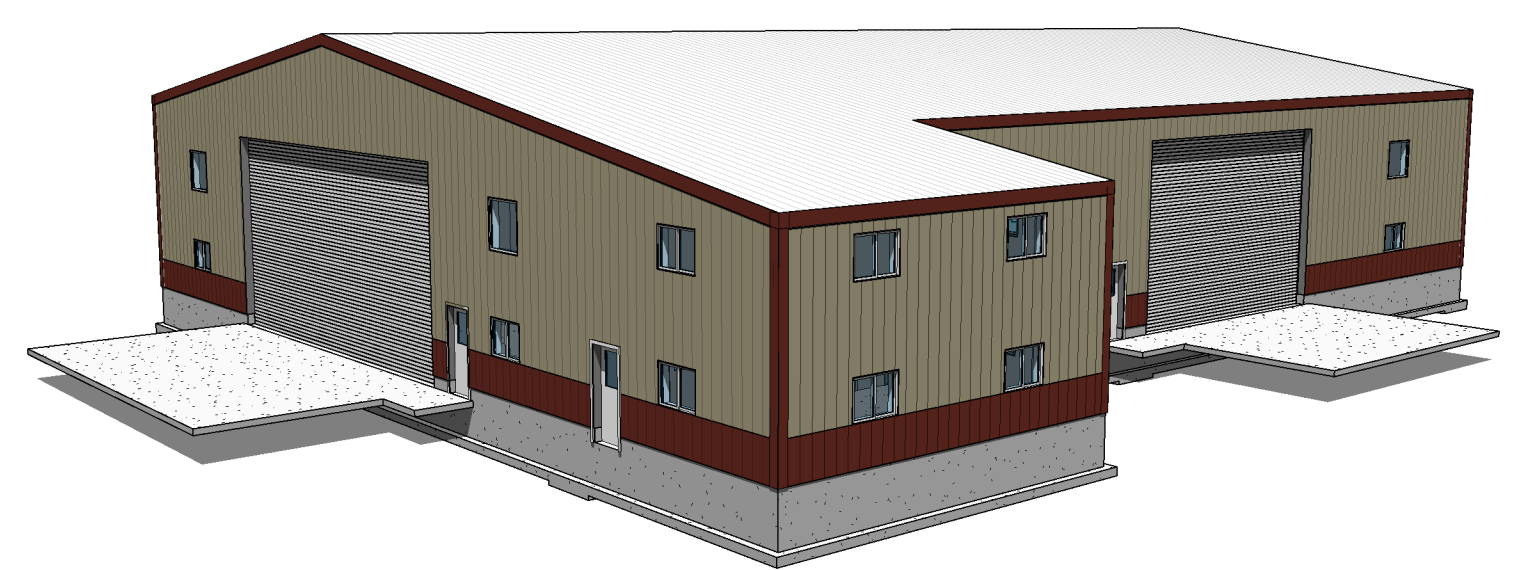

5 SOUTH WEST VIEW

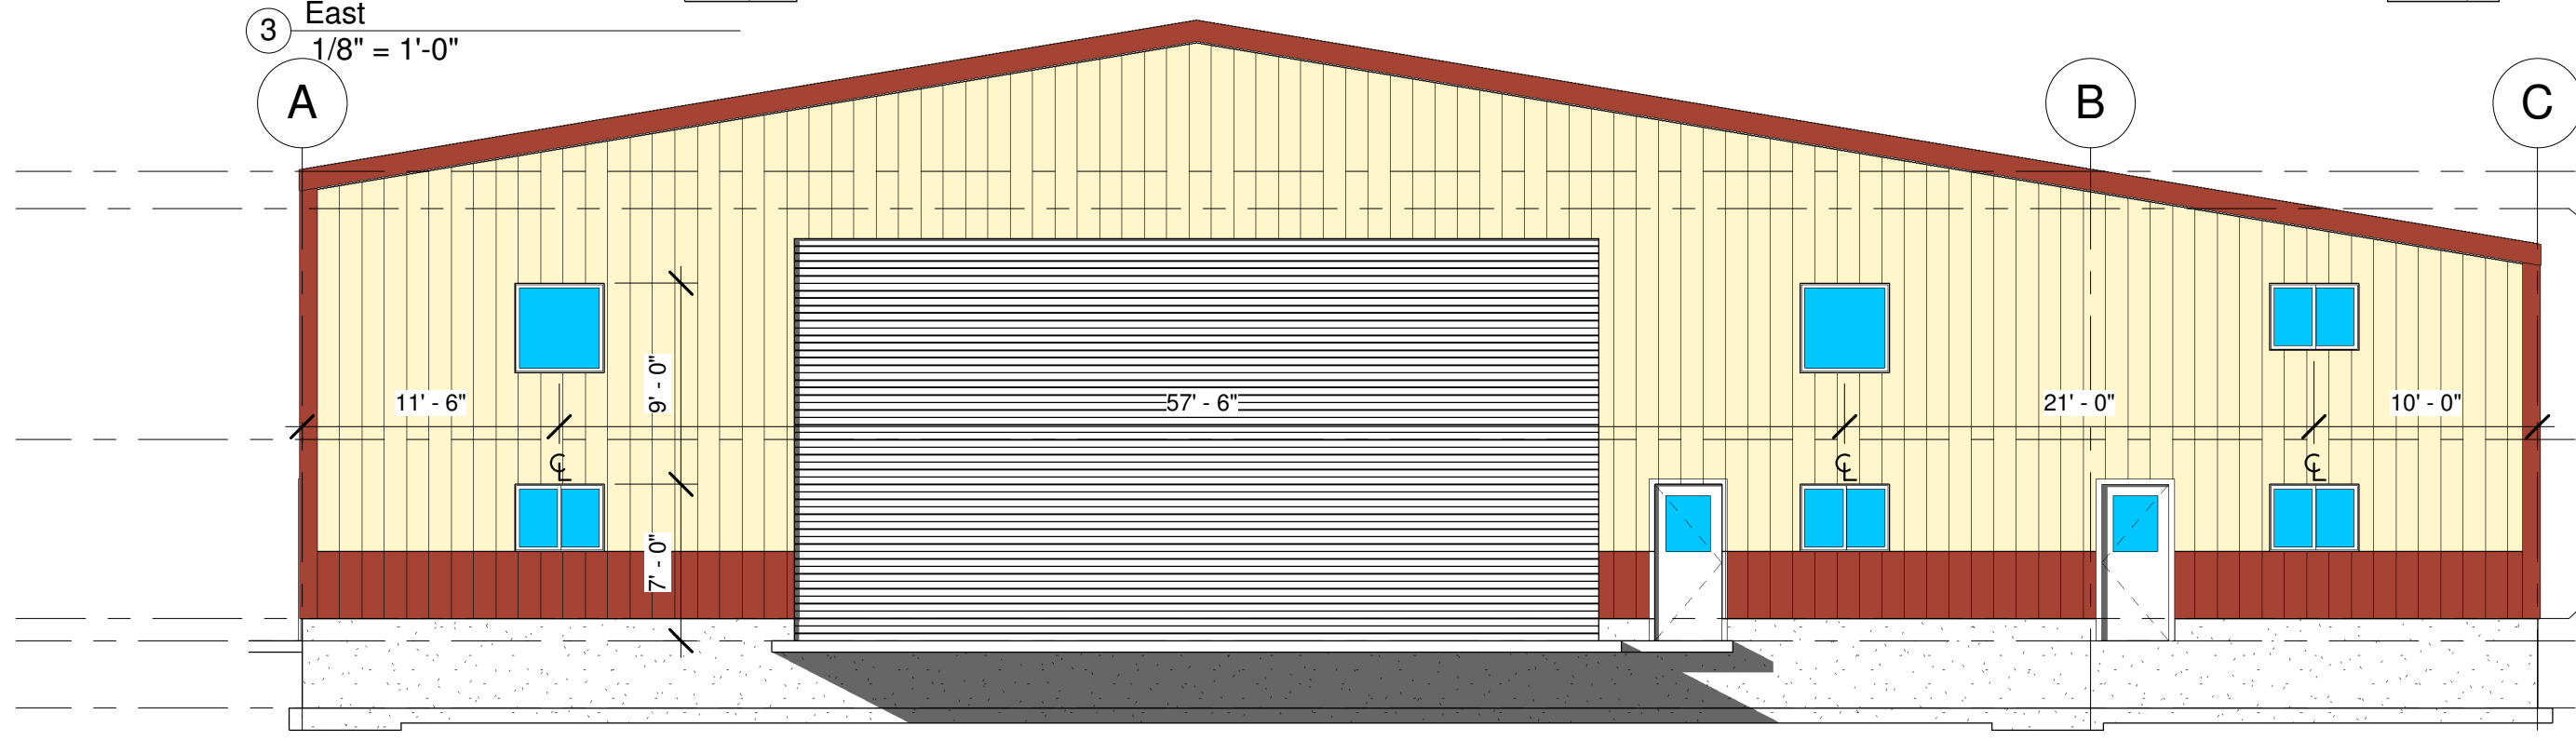

4 West
1/8" = 1'-0"

- 4-SHOP EAVE 21'-0"
- 4-LEAN EAVE 19'-4"
- 3-STORAGE FLOOR 9'-0"
- 1-STEMWALL 1'-0"
- 1-FLOOR 0"
- 1-FOOTING -3'-0"

EXTERIOR ELEVATIONS

LEC CONSTRUCTION SERVICES
L.E.C. INC. • 110 N. MAIN • P.O. BOX 53 • GETTYSBURG, SD 57442
ELECTRICAL CONTRACTING • BEHLEN STEEL BUILDINGS • BROCK GRAIN SYSTEMS • GENERAL CONTRACTING
PH: 800.568.4324 PH: 605.765.2759 F: 605.765.2445

Project number -
 Date 5.6.13
 Drawn by ANDY MIKKELSEN
 Scale 1/8" = 1'-0"

A3

LARRY NAGEL FARM SHOP

NOTICE: THIS PLAN IS THE PROPERTY OF L.E.C. INC. AND ARE TO BE USED IN STRICT CONFIDENCE AND SHALL NOT BE REPRODUCED OR USED IN ANY MANNER WITHOUT THE CONSENT OF L.E.C. INC.
 5/6/2013 8:59:55 AM